




Renew • Rebuild • Rejoice

Ground Floor Proposed Renovations

New Floor Plan

List of Changes

- Add a Pre-K classroom next to fireside room
- Move toddler bathroom away from Southside entry door and hallway
- Add staff meeting room next to Southside entry door
- Move the external door to the Fireside Room and convert the vestibule off that entry way into more effective storage space
- Add new weather-resistant playground equipment and new flooring for playground fall protection
- Administrative office changes: relocate the entry door to the hallway adjacent to the kitchen, add 7' tall storage on wall adjacent to kitchen, create "L-shaped" open plan office and furniture layout, and upgrade computing equipment
- Add new commercial-grade kitchen dishwasher and ice machine, replace vinyl floor tiles, and replace kitchen cabinets

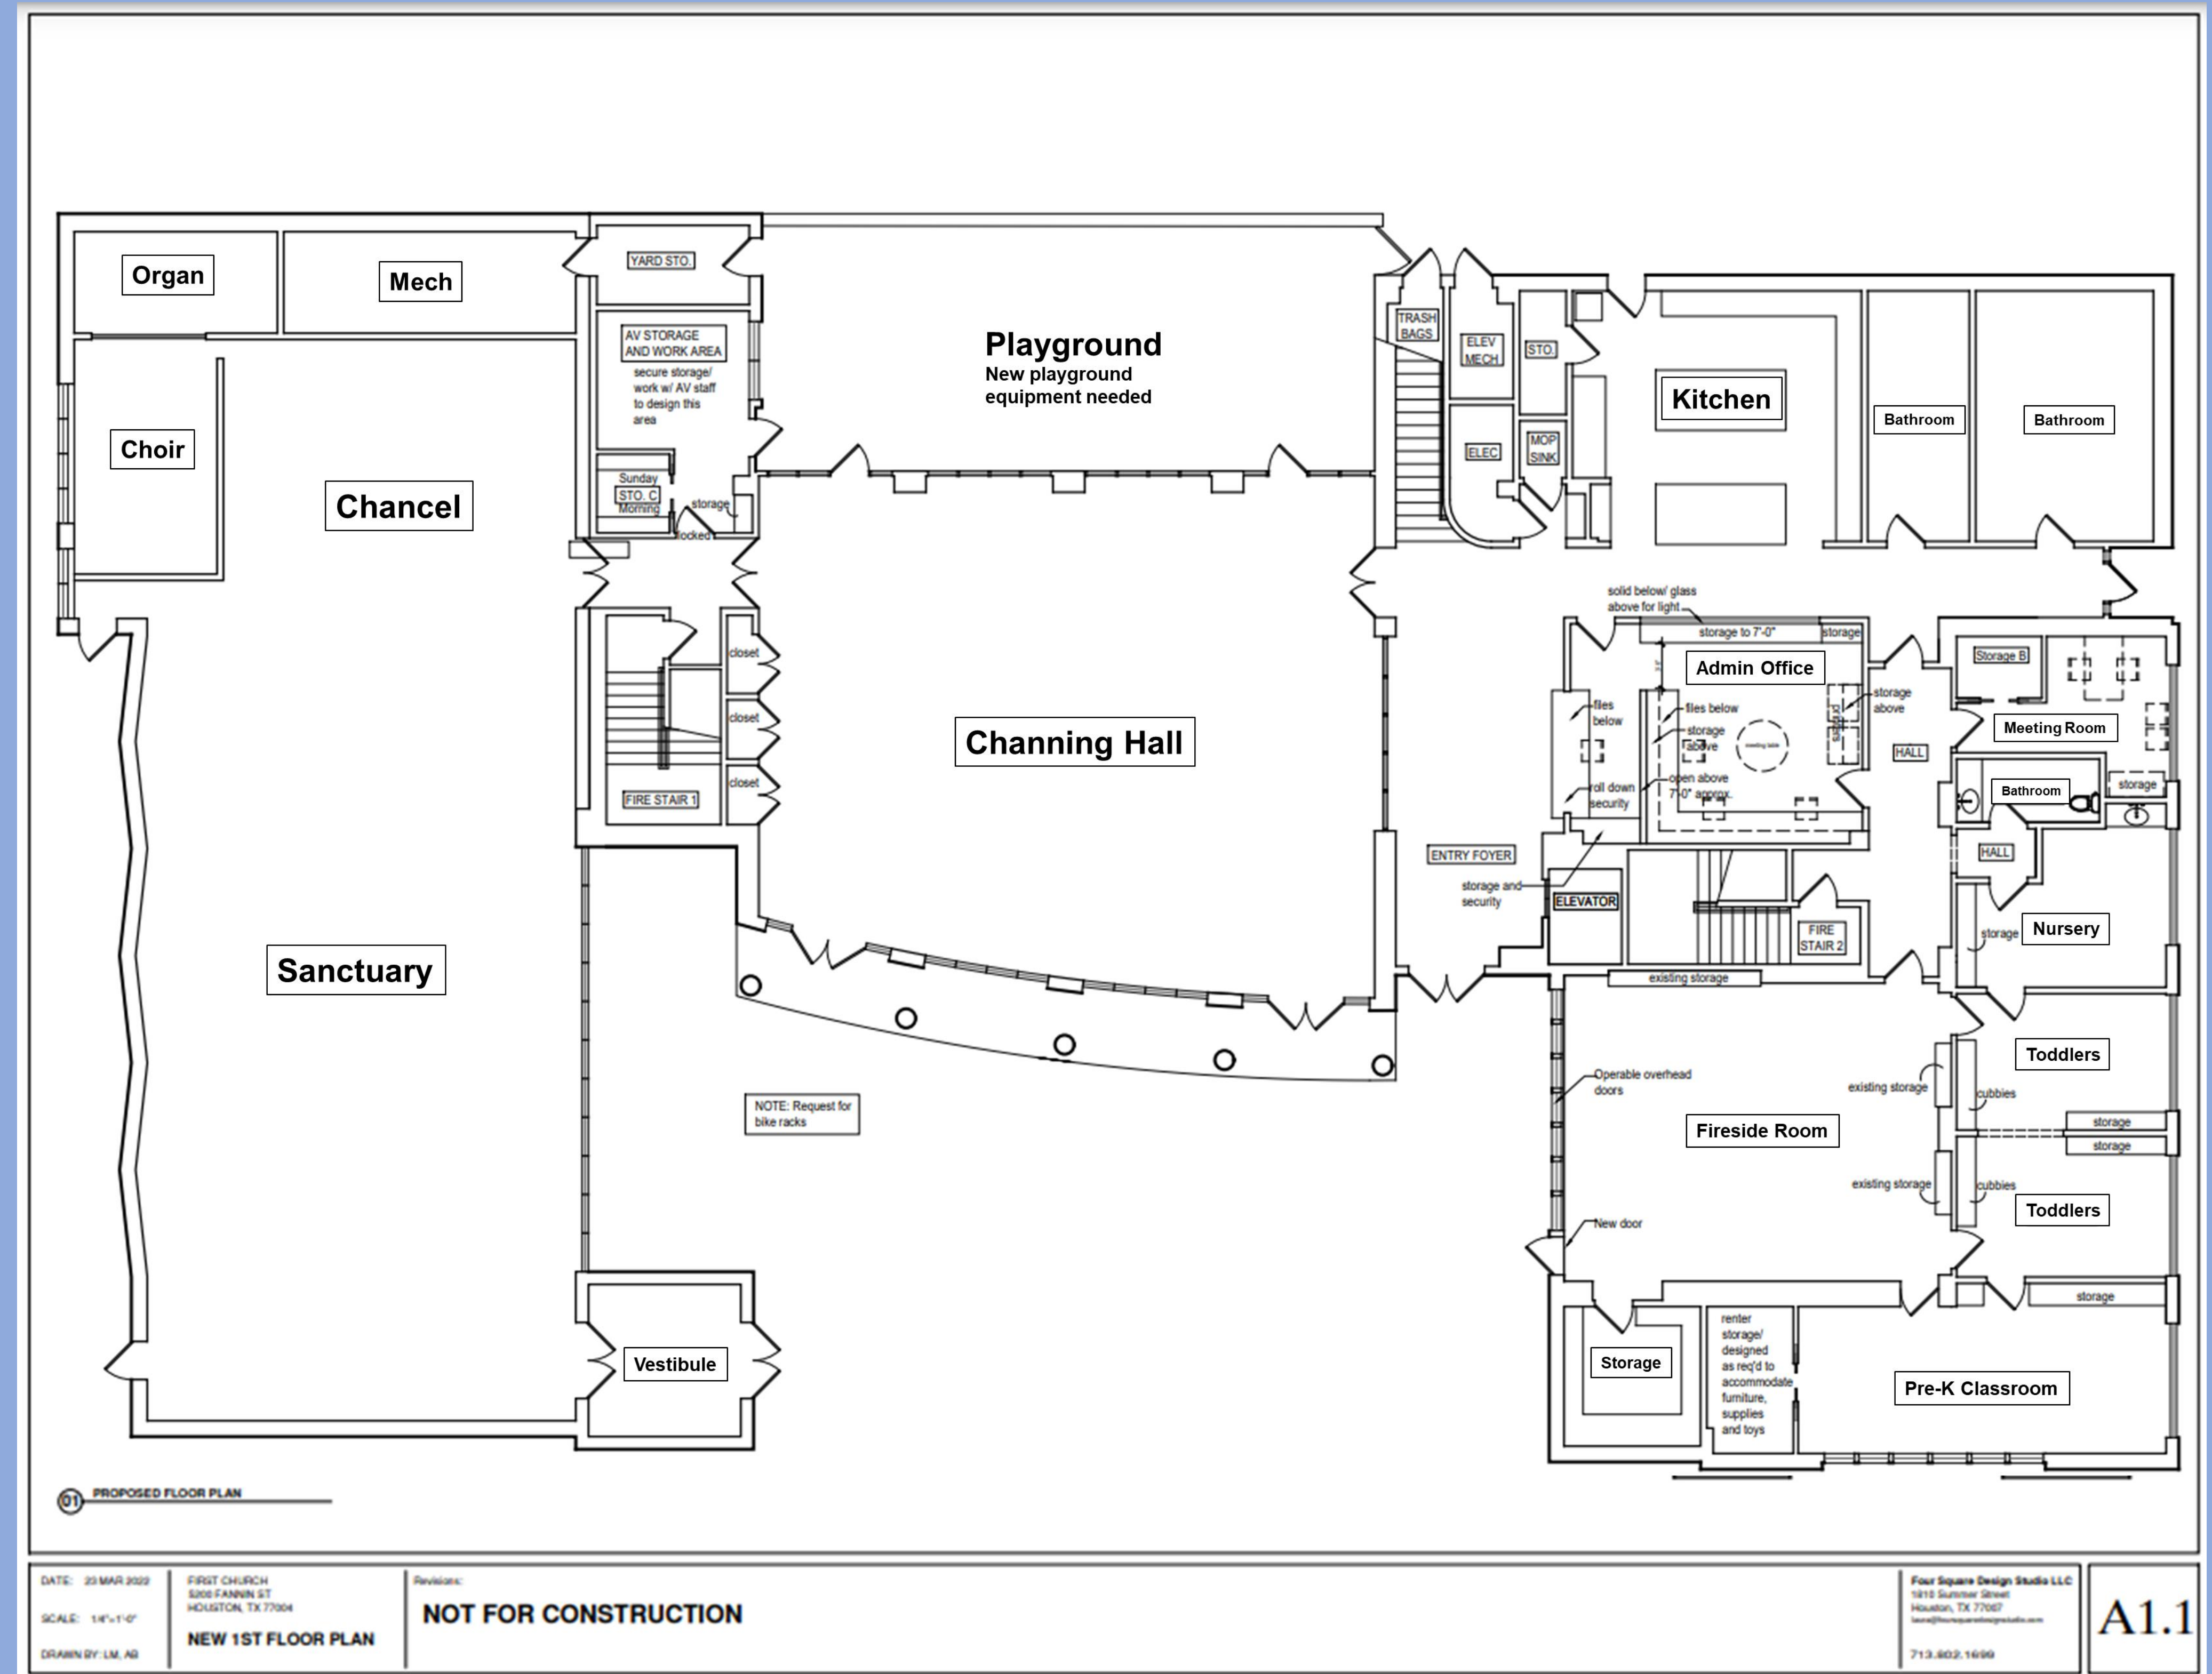




Second and Third Floor Proposed Renovations


List of Changes

- Replace wall separating rooms 201 and 202 with a retractable wall to create another large meeting room (other than 302)
- Modifications to the second floor Library: convert this space to a conference room, replace northside wall with glass windows for added natural light, add quartz tabletop, add new chairs, and change to LED lighting
- Move the office of the Director of Finance & Operations from the ground floor to second floor adjacent to the minister's office.
- Convert the foyer of the ministerial office to the new library and install additional shelves
- Convert the unused balcony on the third floor to a rooftop garden

New Second Floor Plan

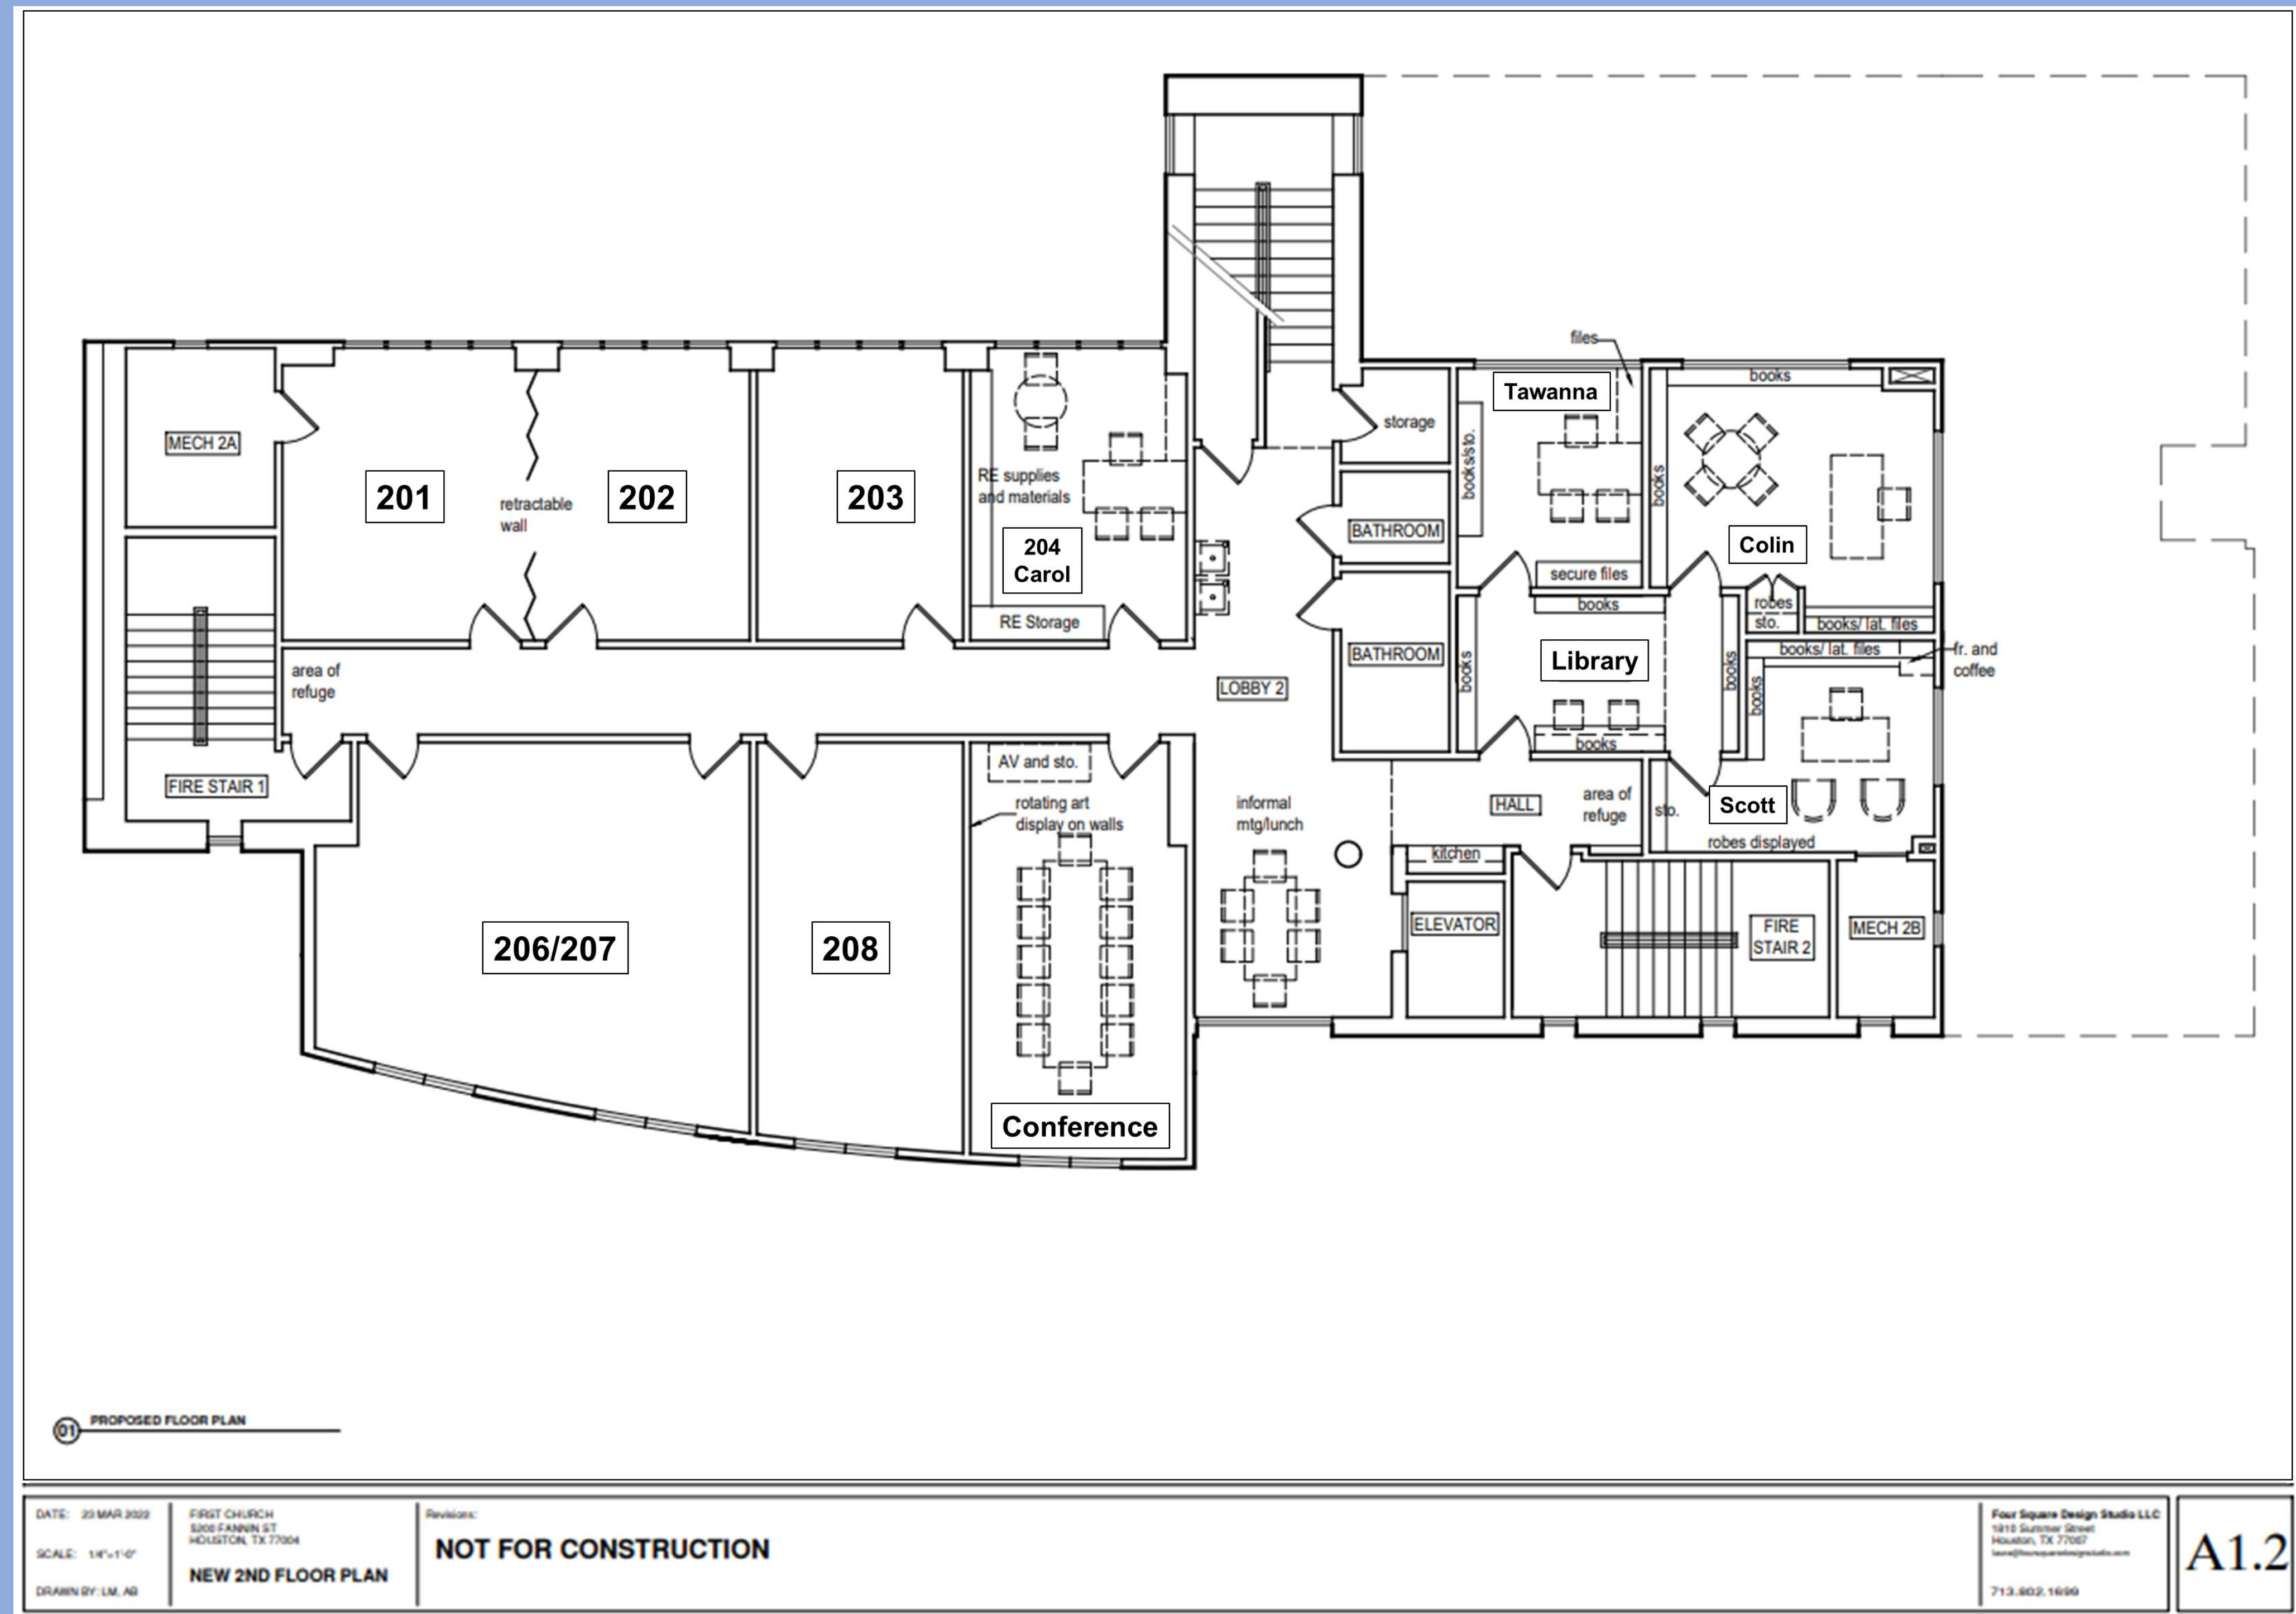

Third Floor Layout

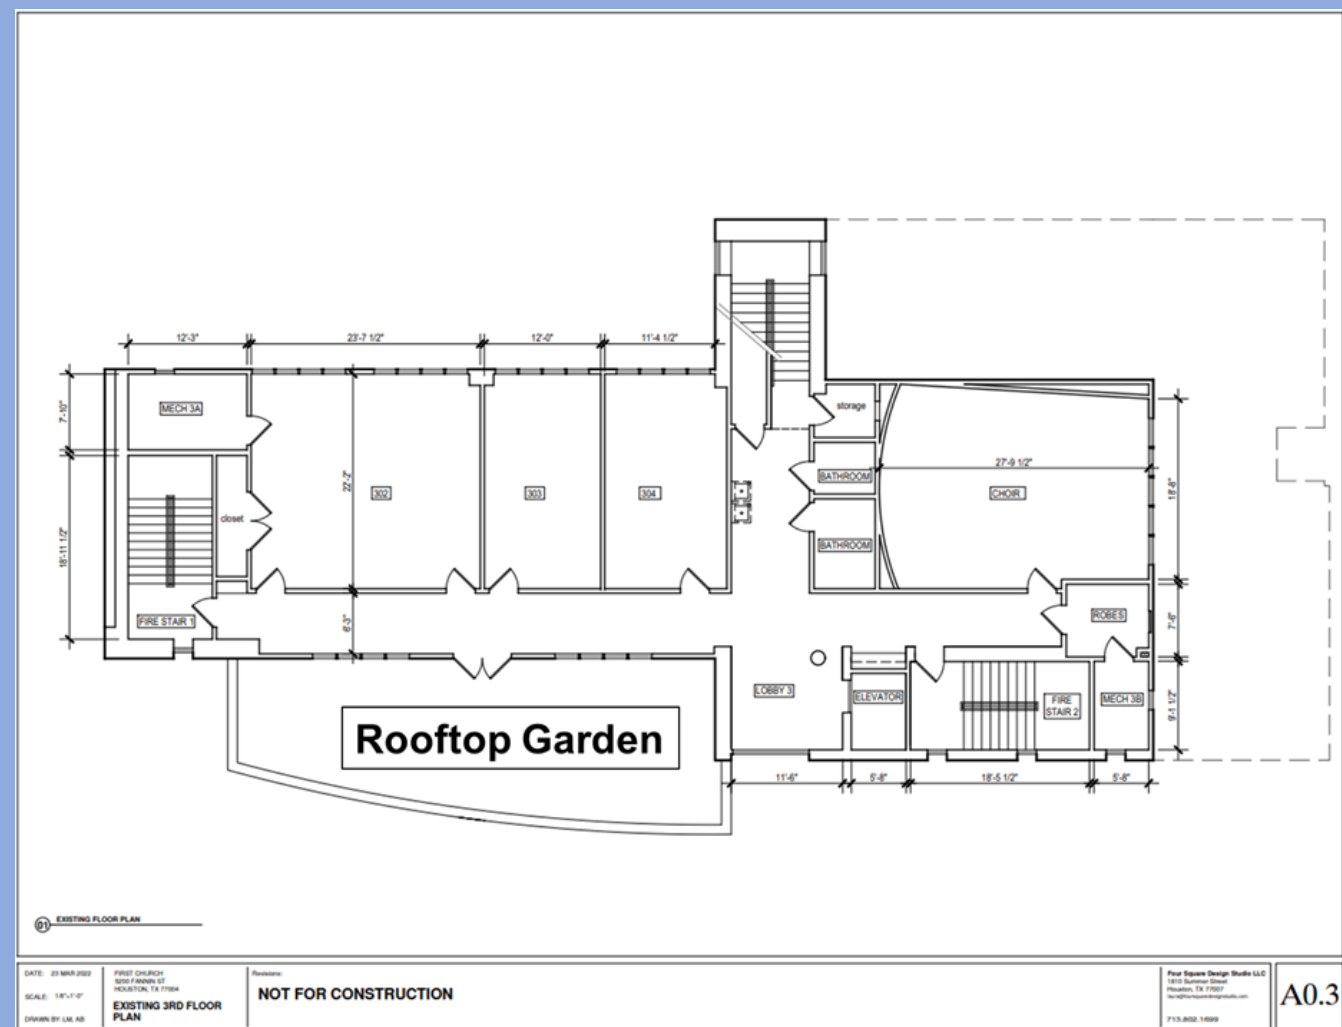

New Conference Room

